


FILLONGLEY VILLAGE HALL FLOOR PLAN

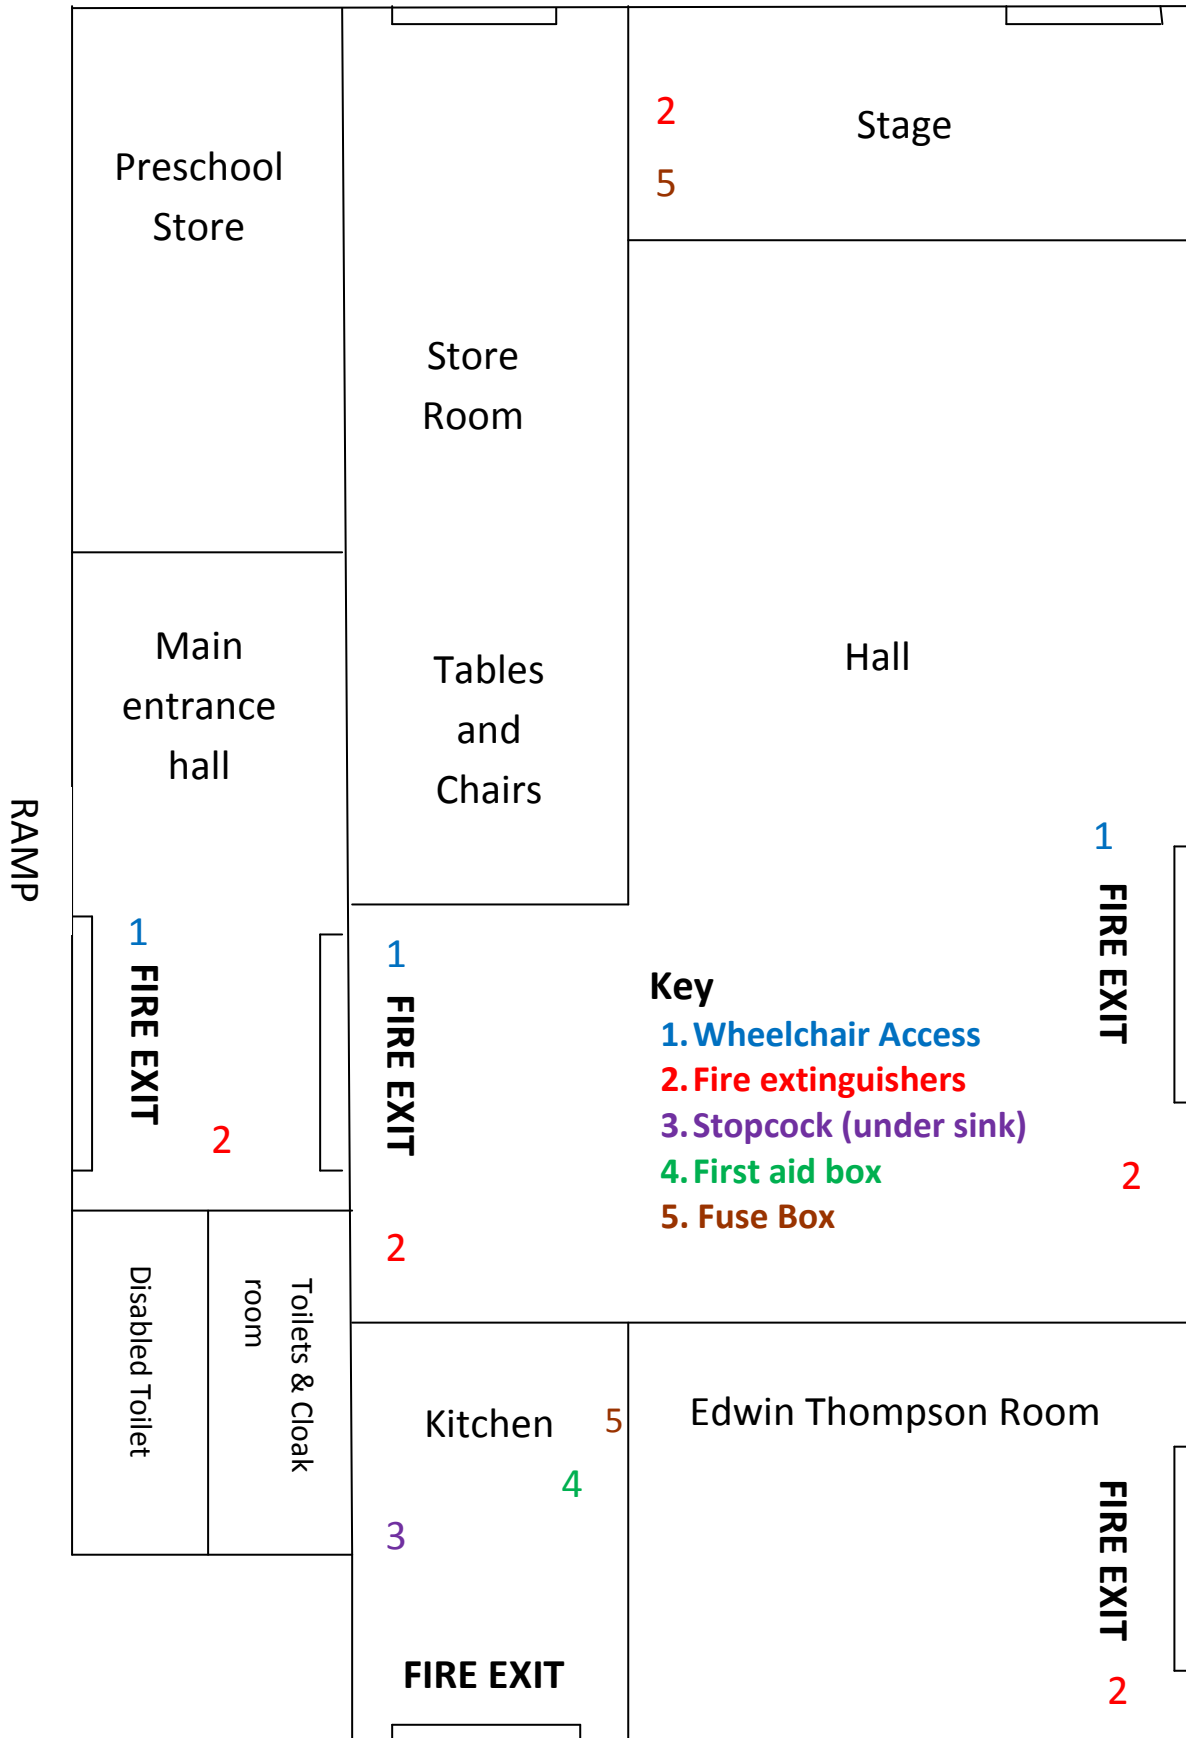

Fire assembly point in field